

THIS COMPUTER DRAWING IS BASED ON DRAWINGS NOT PREPARED BY MODELBOX. MODELBOX DOES NOT ACCEPT ANY LIABILITY FOR DIRECT OR CONSEQUENTIAL LOSS OR DAMAGE ARISING FROM ERRORS OR INACCURACIES IN THIS COMPUTER DRAWING HOWSOEVER CAUSED AND WHETHER THE RESULT OF NEGLIGENCE OF MODELBOX, ITS SERVANTS OR OR AGENTS. USERS INTENDING TO RELY ON THIS COMPUTER DRAWING SHOULD INDEPENDENTLY CHECK THE ACCURACY THEREOF.


BAR/TRUSS	TRACKS	NOTES
	4 X TAB TRACKS (FIXED) AVERAGE HT. 5660	
WINCH BAR 10		
WINCH BAR 9		
FIXED BRIDGE 5450		
WINCH BAR 8		
WINCH BAR 7		
WINCH BAR 6		
WINCH BAR 5	FIXED TRACK 6145	UD STAGE BLINGS OPERATED BY 1008
CONCRETE SCREEN 4090		
WINCH BAR 4		
WINCH BAR 3		
WINCH BAR 2		
WINCH BAR 1	HOUSE TAB TRACK 6160	HOUSE TABS

NOTES

SHADED AREA SHOWS AN AREA WITH SERVICES. CHECK ON SITE FOR CLEARANCE

THE BUILDING DOES VARY IN HEIGHT THROUGHOUT MAKING HEIGHTS VARY. CHECK ALL CRITICAL HEIGHTS ON SITE.

ALL HEIGHTS TAKEN RELATIVE FROM A POSITION DOWN STAGE CENTRE. NB. THE STAGE LEVEL DOES VARY ±25MM.

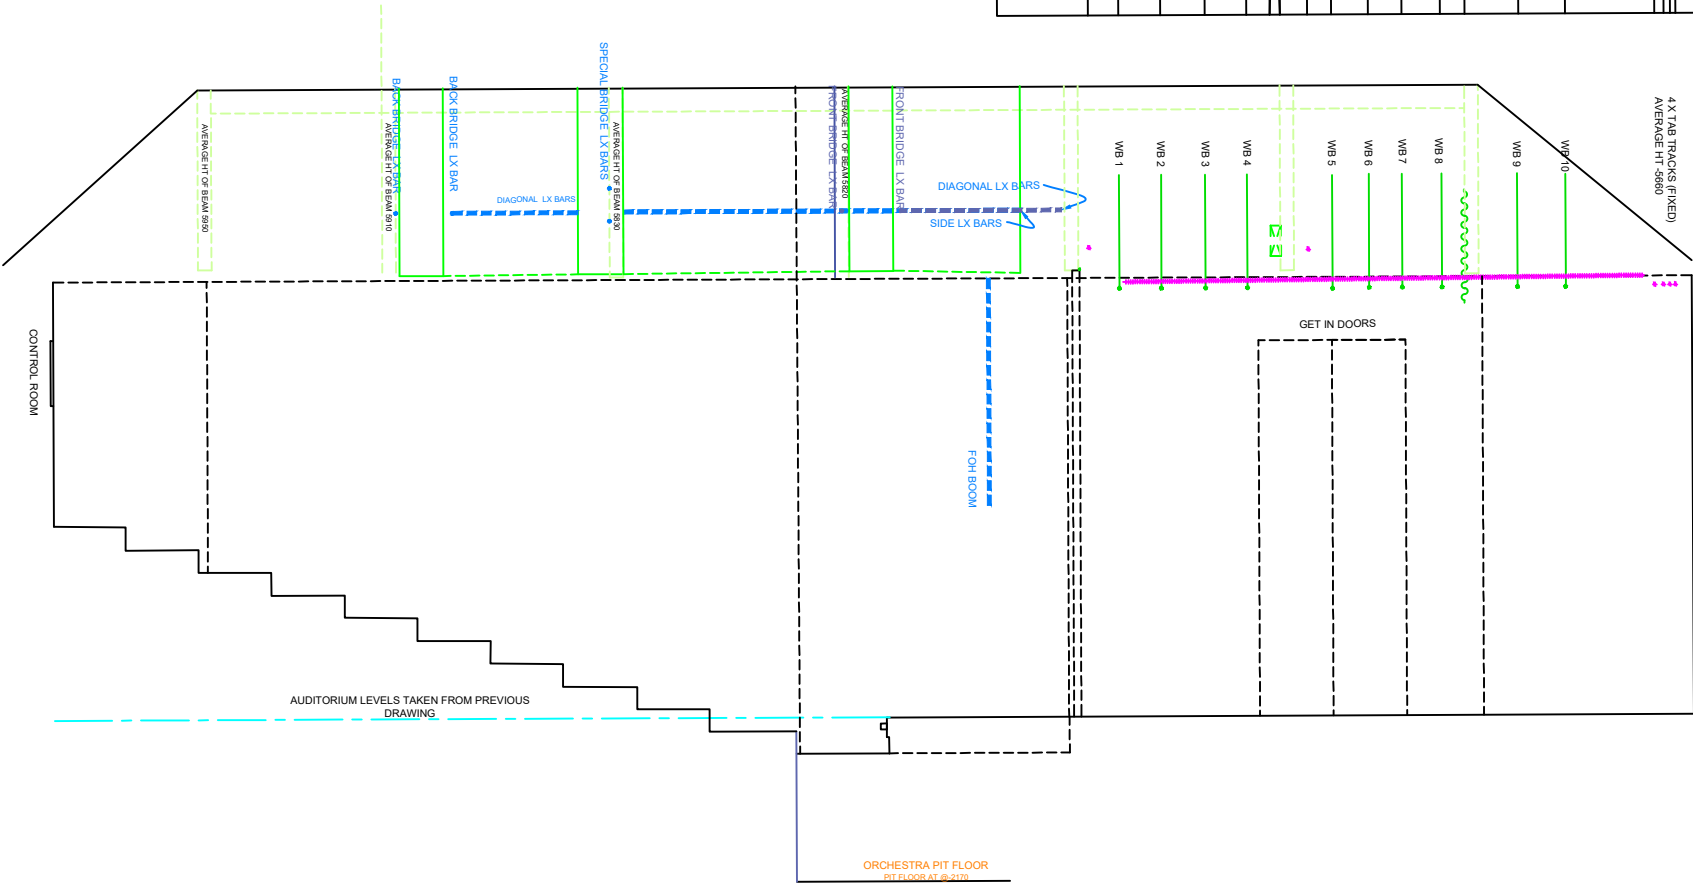

KEY THEATRE, PETERBOROUGH
1:100 WHEN PLOTTED ON A3