

THIS COMPUTER DRAWING IS BASED ON DRAWINGS NOT PREPARED BY MODELBOX. MODELBOX DOES NOT ACCEPT ANY LIABILITY FOR DIRECT OR CONSEQUENTIAL LOSS OR DAMAGE ARISING FROM ERRORS OR INACCURACIES IN THIS COMPUTER DRAWING HOWSOEVER CAUSED AND WHETHER THE RESULT OF NEGLIGENCE OF MODELBOX, ITS SERVANTS OR OR AGENTS. USERS INTENDING TO RELY ON THIS COMPUTER DRAWING SHOULD INDEPENDENTLY CHECK THE ACCURACY THEREOF.


| BAR/STRUSS     | TRACKS                                     | NOTES                                     |
|----------------|--------------------------------------------|-------------------------------------------|
| WINCH BAR 10   | FIX TAB TRACKS (FIXED)<br>AVERAGE HT. 5660 |                                           |
| WINCH BAR 9    |                                            |                                           |
| FIXED BRIDGE   | 5450                                       |                                           |
| WINCH BAR 8    |                                            |                                           |
| WINCH BAR 7    |                                            |                                           |
| WINCH BAR 6    |                                            |                                           |
| WINCH BAR 5    |                                            |                                           |
| WINCH BAR 4    | FIXED TRACK. 6145                          | MID STAGE BLACKS<br>CREATED FROM SL 15028 |
| CHIEFLY SCREEN | 6080                                       |                                           |
| WINCH BAR 3    |                                            |                                           |
| WINCH BAR 2    |                                            |                                           |
| WINCH BAR 1    | HOUSE TAB TRACK 6160                       | HOUSE TABS                                |

NOTES

SHADED AREA SHOWS AN AREA WITH SERVICES. CHECK ON SITE FOR CLEARANCE

THE BUILDING DOES VARY IN HEIGHT THROUGHOUT MAKING HEIGHTS VARY. CHECK ALL CRITICAL HEIGHTS ON SITE.

ALL HEIGHTS TAKEN RELATIVE FROM A POSITION DOWN STAGE CENTRE. NB. THE STAGE LEVEL DOES VARY  $\pm 25$ MM.

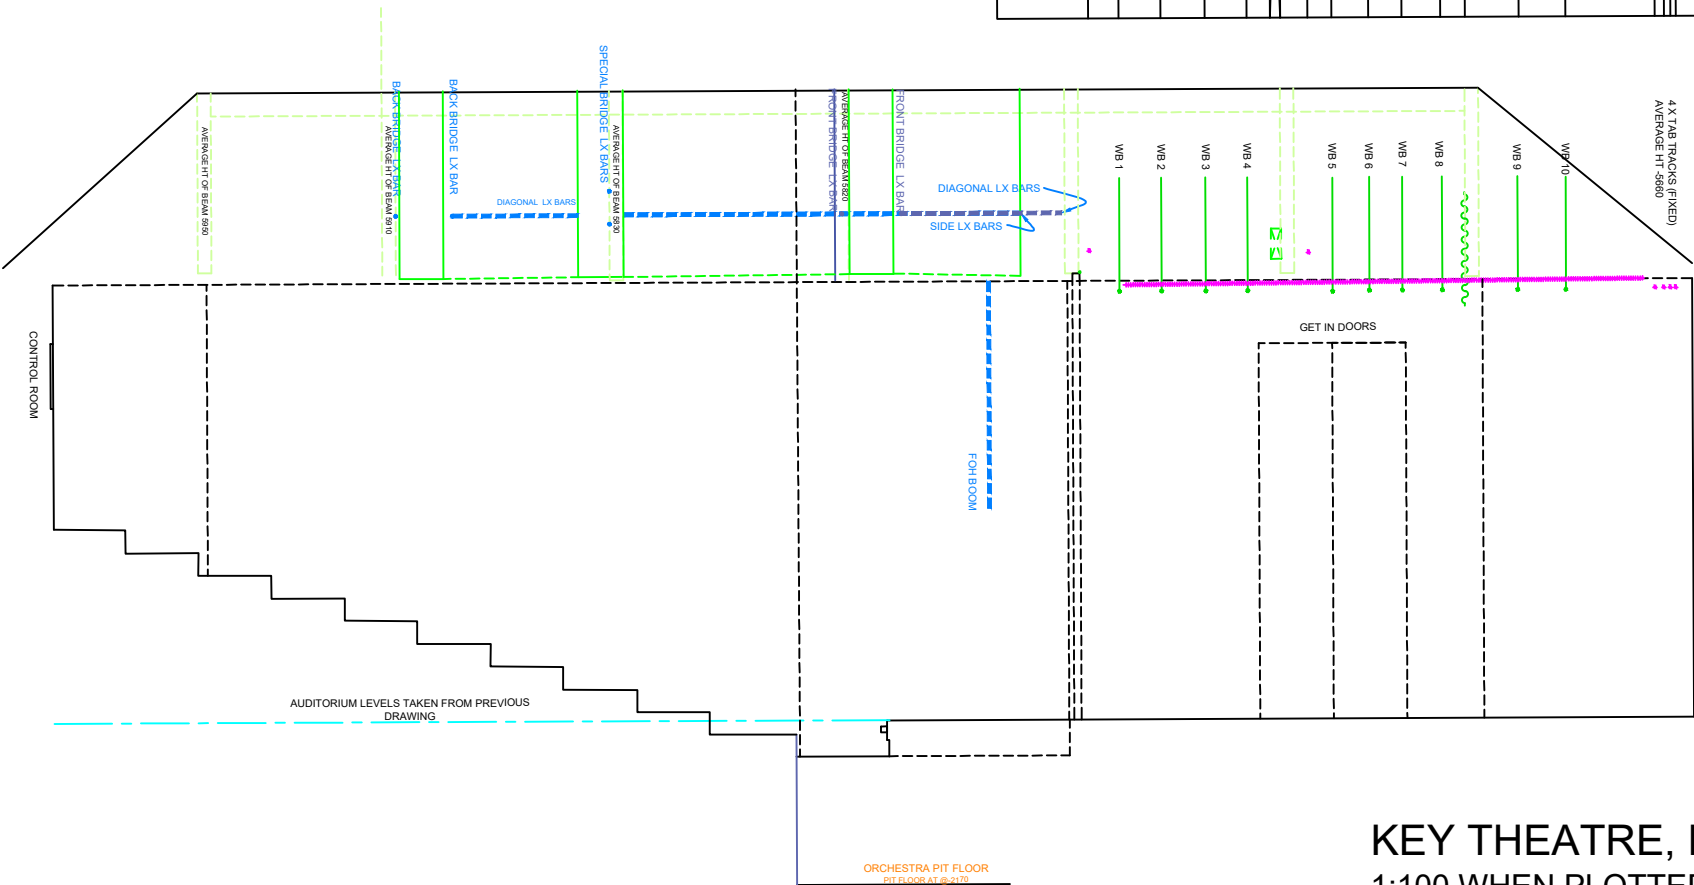

KEY THEATRE, PETERBOROUGH  
1:100 WHEN PLOTTED ON A4